


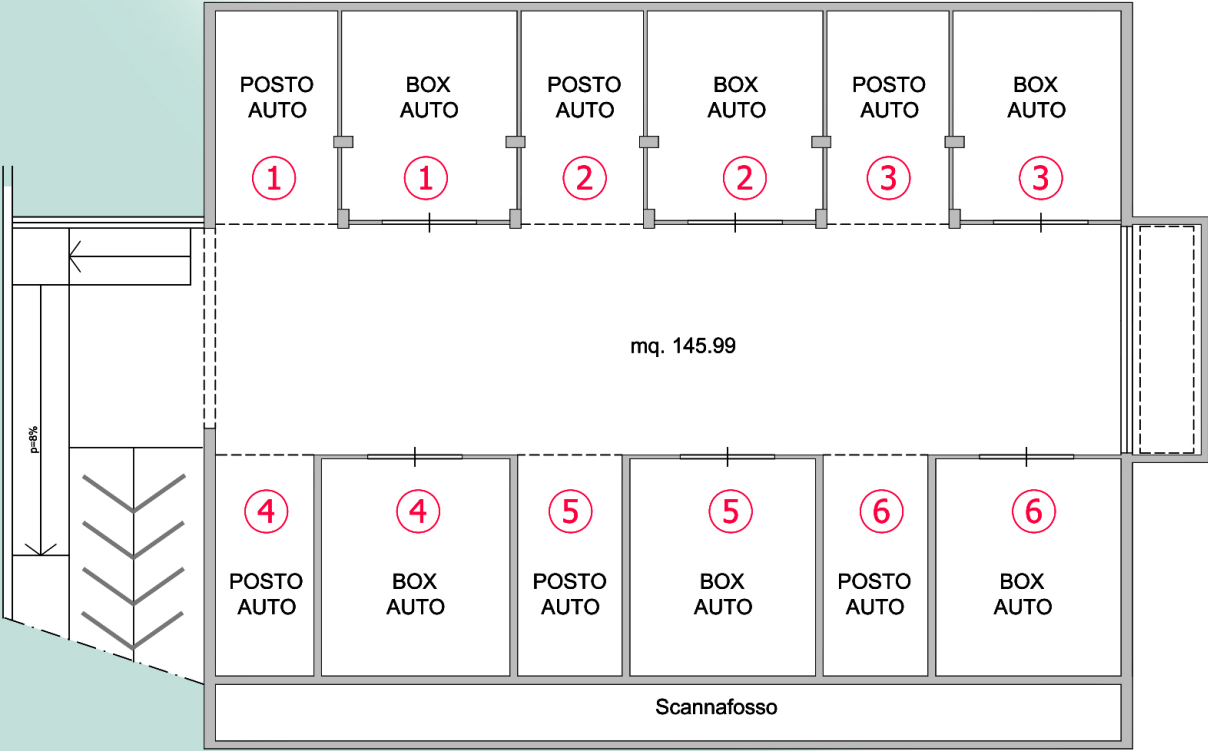

PIANTA PIANO INTERRATO
scala 1:200



GARAGE - PIANO SEMINTERRATO

Appartamento	Sup. lorda garage	Sup. lorda posto auto
1	27,80 mq	21,00
2	27,80 mq	19,50
3	28,10 mq	19,50
4	31,40 mq	18,20
5	31,00 mq	18,00
6	32,20 mq	18,00



PIANTA PIANO TERRA
scala 1:200